


EXISTING FLOOR PLAN

Randy S. Morris
residential designer

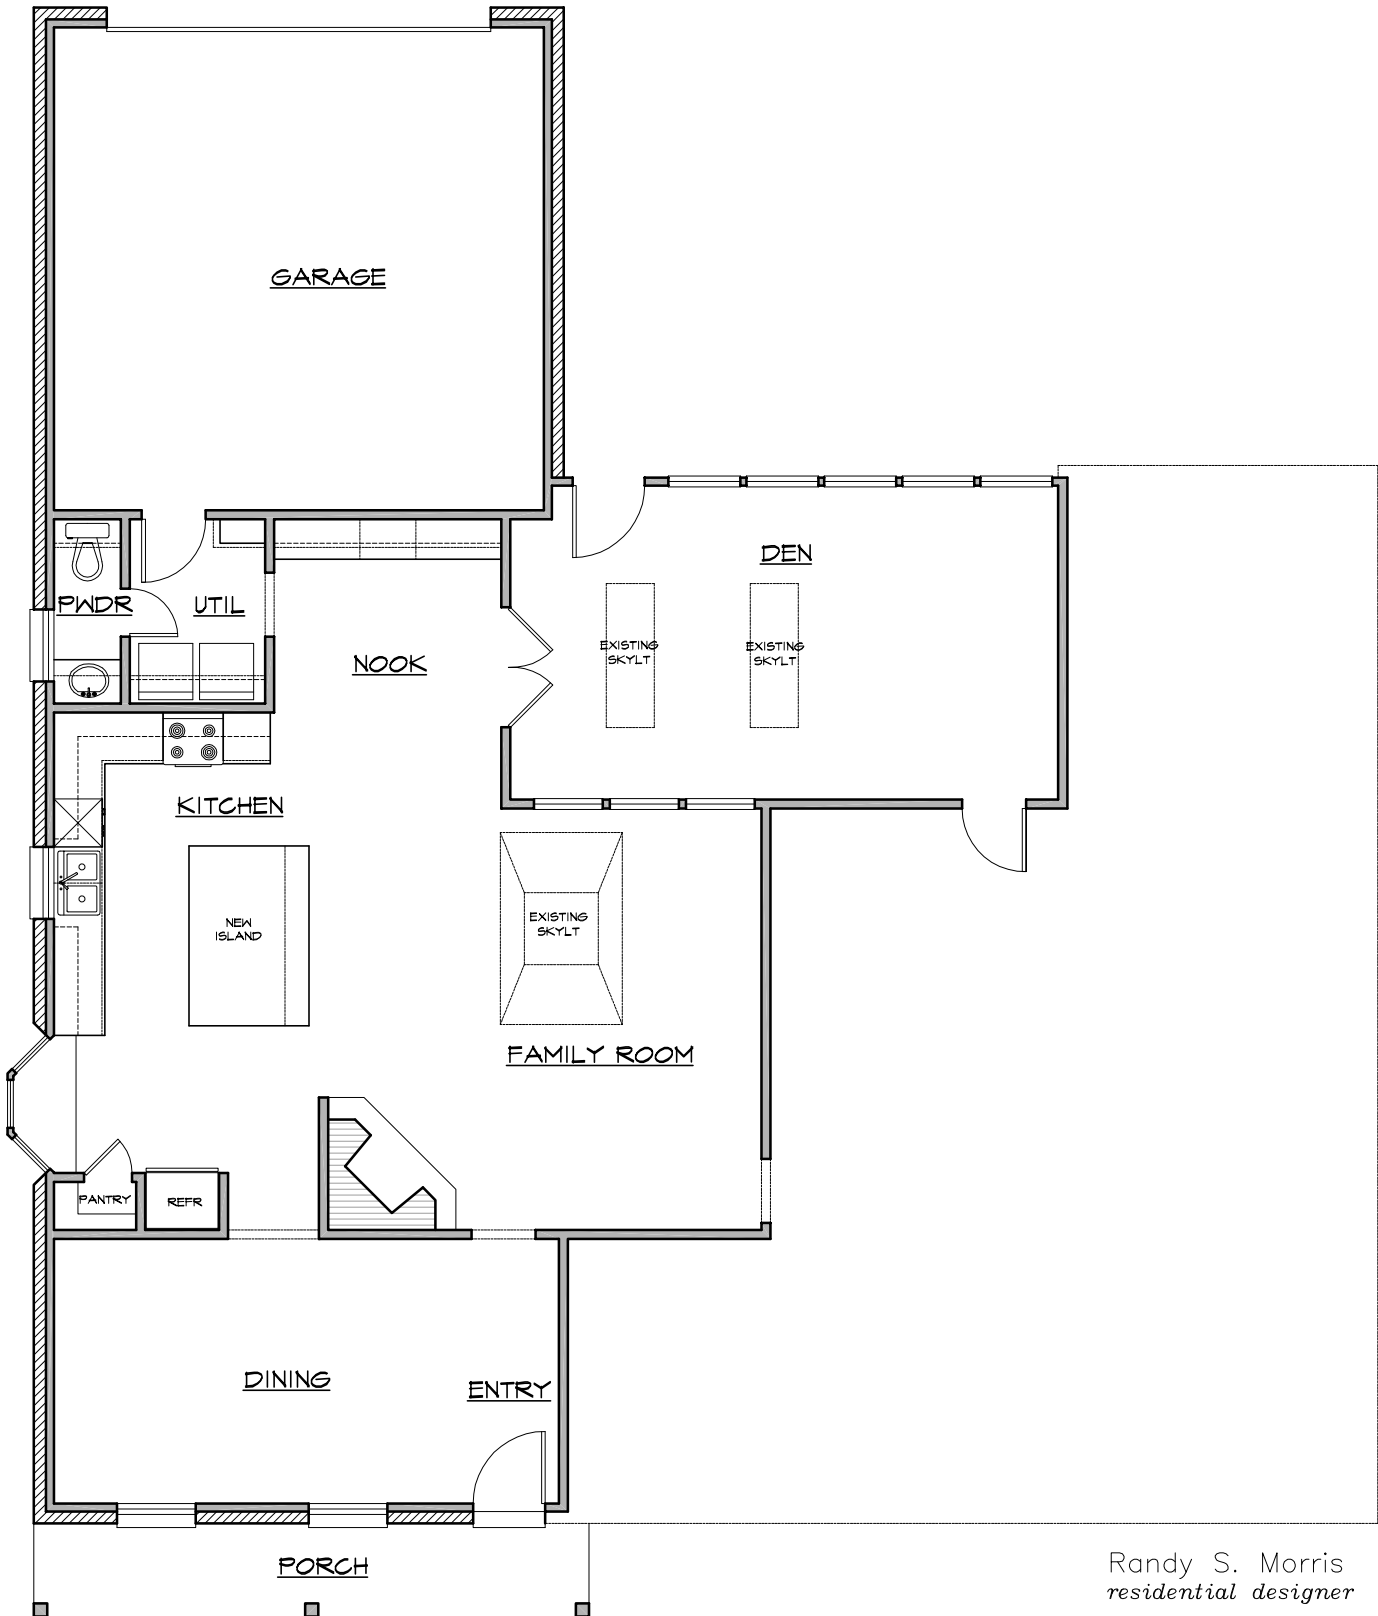

Phone: (214) 226-2990
rmorris7@sbcglobal.net



NEW FLOOR PLAN

Randy S. Morris
residential designer



Phone: (214) 226-2990
rmorris7@sbcglobal.net